
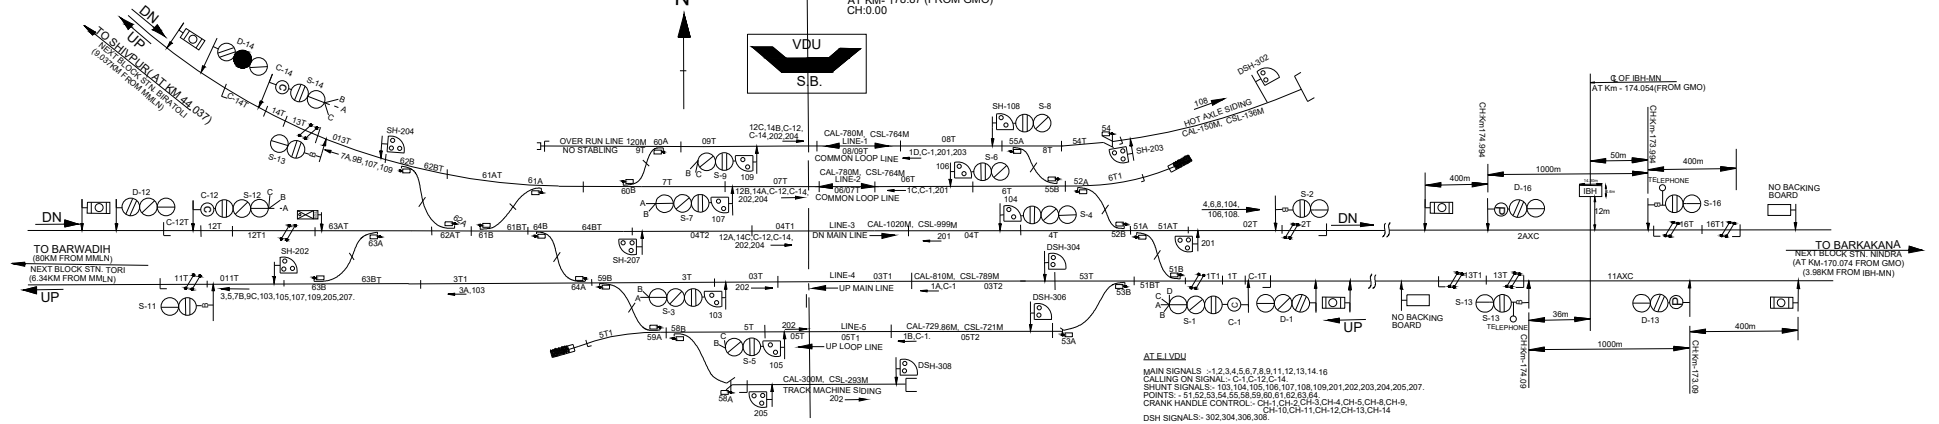


MAHUAMILAN (MMLN)
MACLS, CLASS-B, STD-II(R)

UP ← → DN

C/L OF MAHUAMILAN STN. BUILDING
AT KM- 178.87 (FROM GMO)
CH:0.00

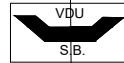

AT ELEV VDU
MAIN SIGNALS - 1,2,3,4,5,6,7,8,9,11,12,13,14,16
CALLING ON SIGNALS - C-1,C-12,C-14
SHUNT SIGNALS - 103,104,105,106,107,108,109,201,202,203,204,205,207
POINTS - 51,52,53,54,55,56,59,60,61,62,63,64
CRANK HANDLE CONTROL - CH-1,CH-2,CH-3,CH-4,CH-5,CH-8,CH-9,
CH-10,CH-11,CH-12,CH-13,CH-14
DSH SIGNALS - 302,304,306,308