


SALAIA STATION


← UP DN →

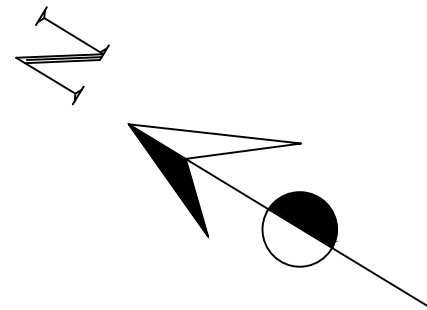

C/L OF STN. BUILDING OF SALAIA
AT KM.96.100 (FROM KQR)
CH:0.00M

TO KODERMA
(AT KM.96.100)

NEXT BLOCK STN. KAWAR
(9.60 KM. FROM SALAIA)

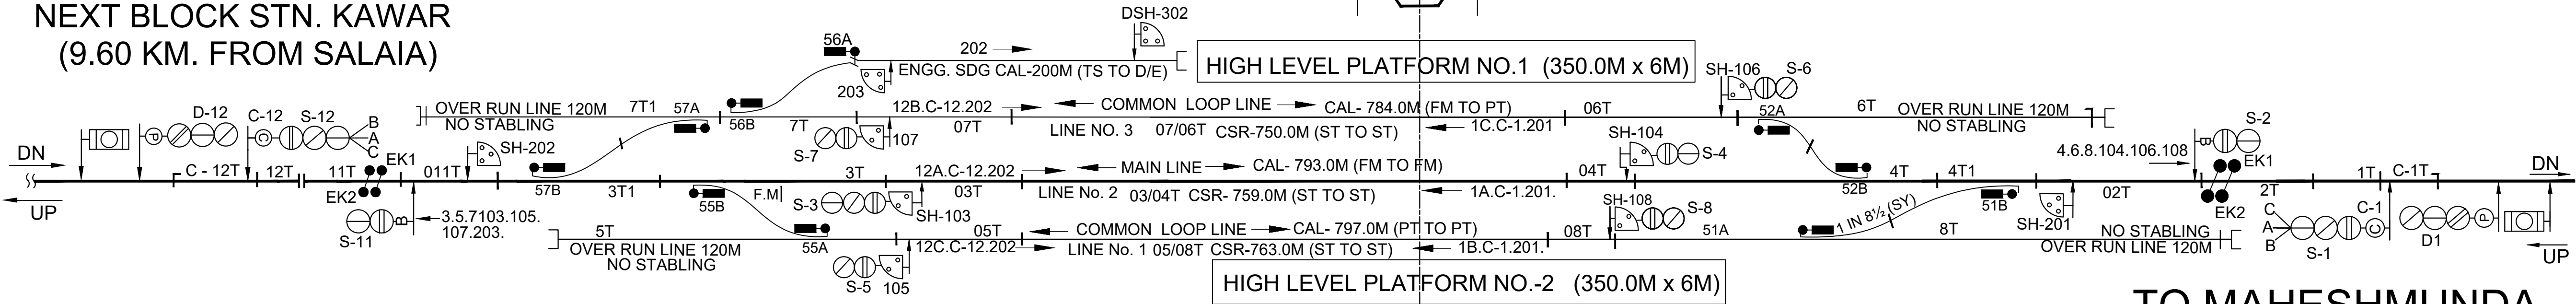

TO MAHESHMUNDA
(AT KM. 110.809)
MADHUPUR (AT KM. 137.989)
NEXT. BLOCK STN:
NEW GIRIDIH
(7.430 KM FROM SALAIA)