

GOMIA(GMIA).


E.I.MACLS, CLASS-B,STD-II(R)

UP ← → DN

C/L OF GOMIA STN. BUILDING

AT KM-48.567 (FROM GOMOH)
CH:0.00

C.L. OF LEVEL-XING NO.11/SPL/T(INTERLOCKED)
AT KM 49.334('C' CLASS) MANNED
CH:-767.0 WIDTH-7.5M
ANGLE OF CROSSING-90.
TVU4:-4701JULY174/17 .

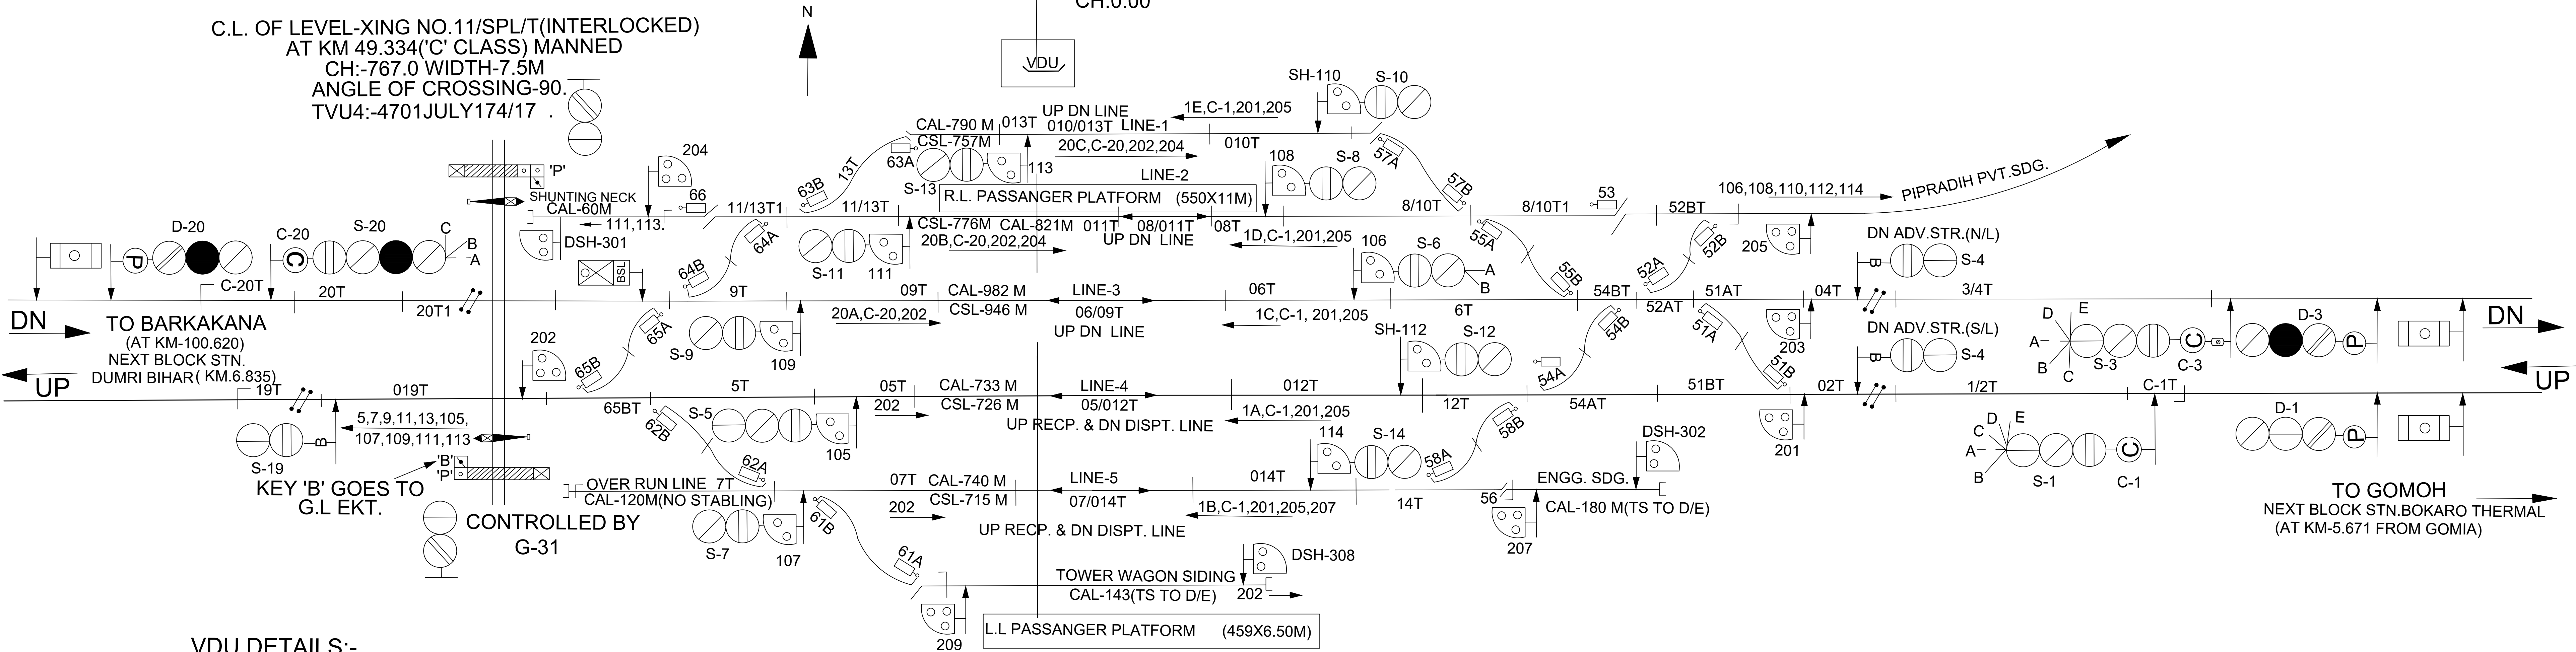

VDU DETAILS:-

MAIN SIGNAL BUTTONS	1,2,5,6,7,8,9, 10,11, 12,13,14,19,20.
CALLING - ON SIGNAL BUTTONS	C-1,C-20.
POINT BUTTONS	51,52,53,54,55,56,57, 58,61,62,63,64,65,66.
CRANK HANDLE CONTROL BUTTONS	CH-1,CH-2,CH-3,CH-4,CH-6,CH-7, CH-8, CH-11,CH-12,CH-13,CH-14,CH-15,CH-16.
SHUNT SIGNAL BUTTONS	105,106,107,108,109,110,111,112,113,114,201,202, 204,205,207, 209.
GATE CONTROL BUTTONS	G-31
SIDING CONTROL	P-71
SLOT CONTROL	SW-61